


 

PROJE BİLGİLERİ / PROJECT INFORMATION

ZİRAAT BANKASI TÜNEL SANAT GALERİSİ

İstanbul-Beyoğlu
2017

İşveren

T.C. Ziraat Bankası A.Ş.

**Mimari Tasarım &
Proje Koordinasyon**

Muka Mimarlık
Erkan Kambek Mimarlık

TUNEL ART GALLERY



Client

T.C. Ziraat Bankası A.Ş.
**Architectural Design &
Project Coordination**
Muka Architects
Erkan Kambek Architects








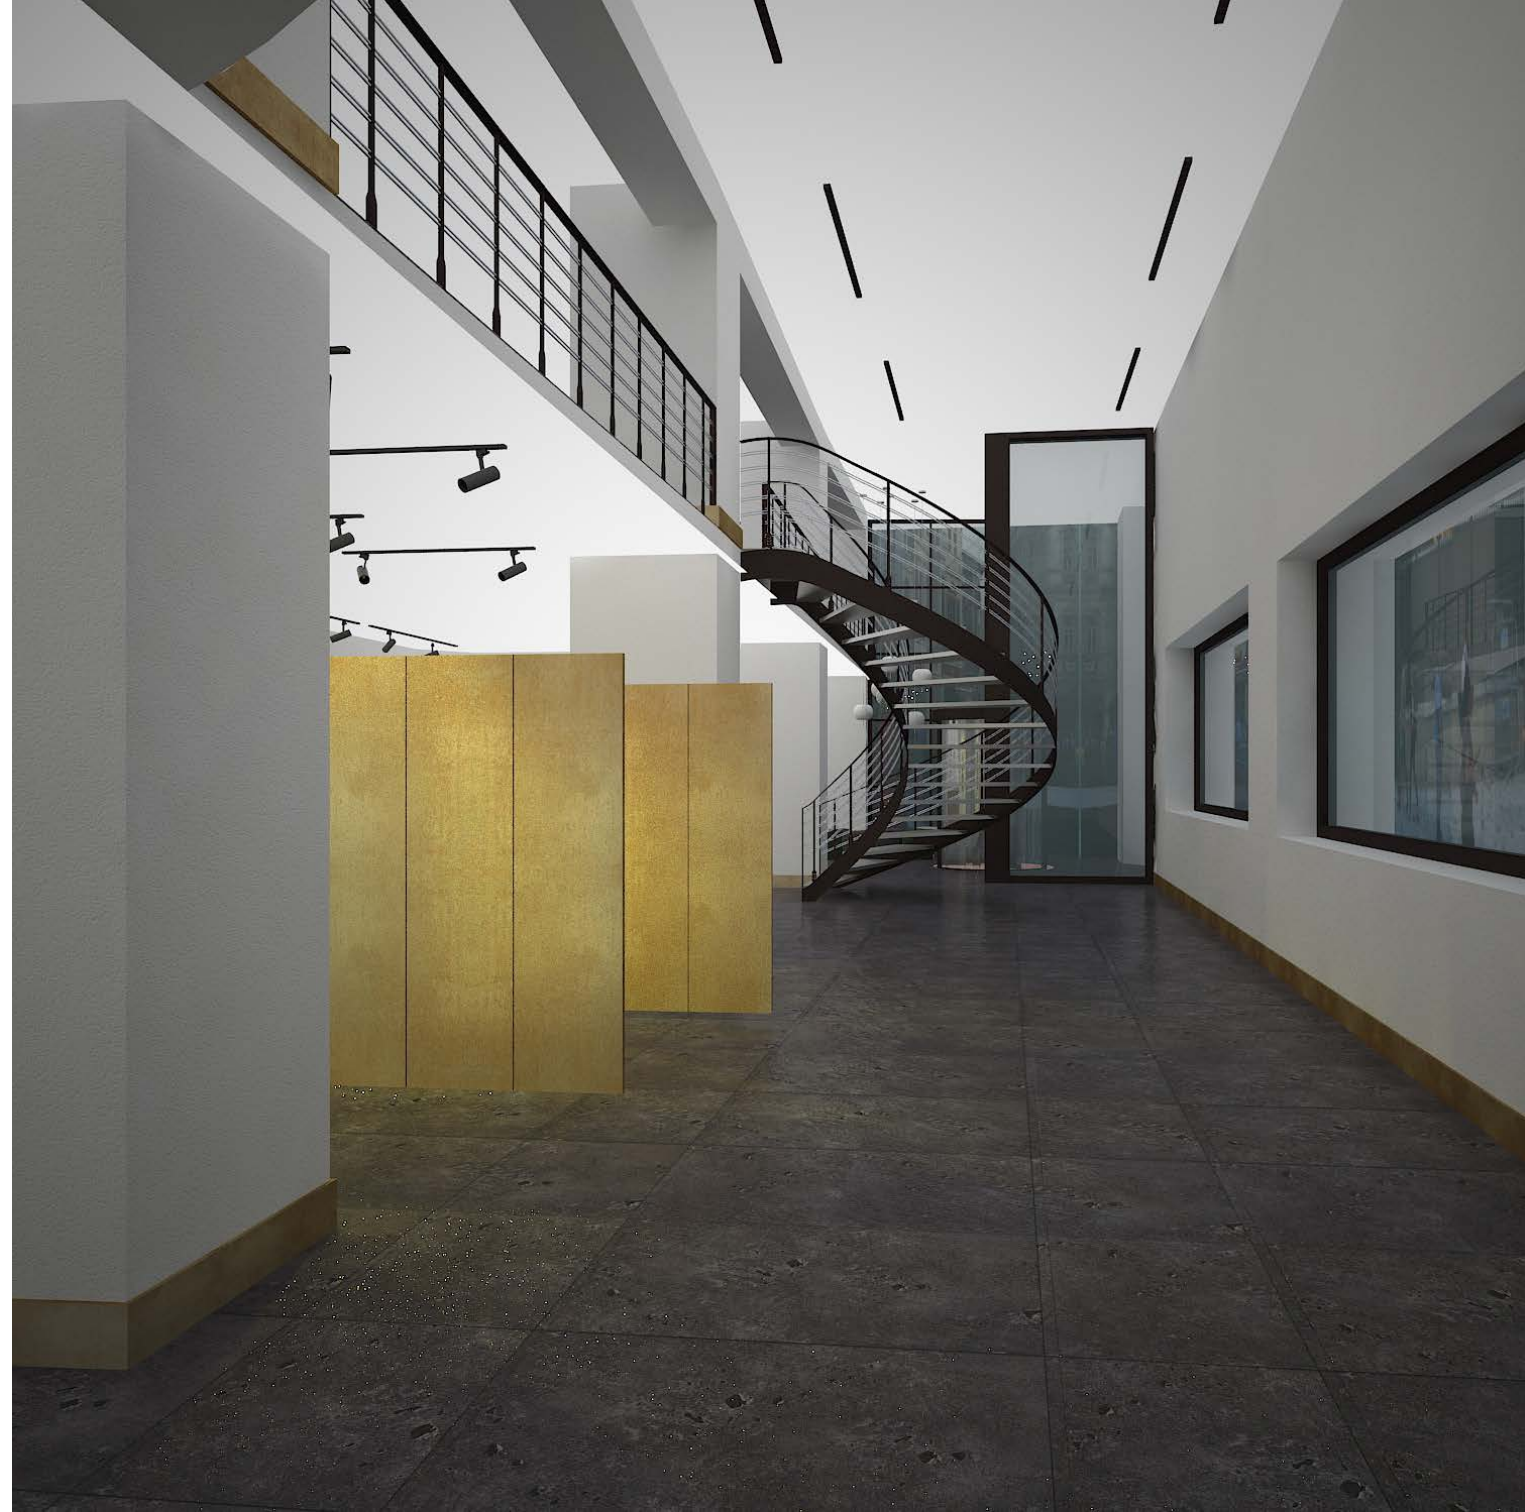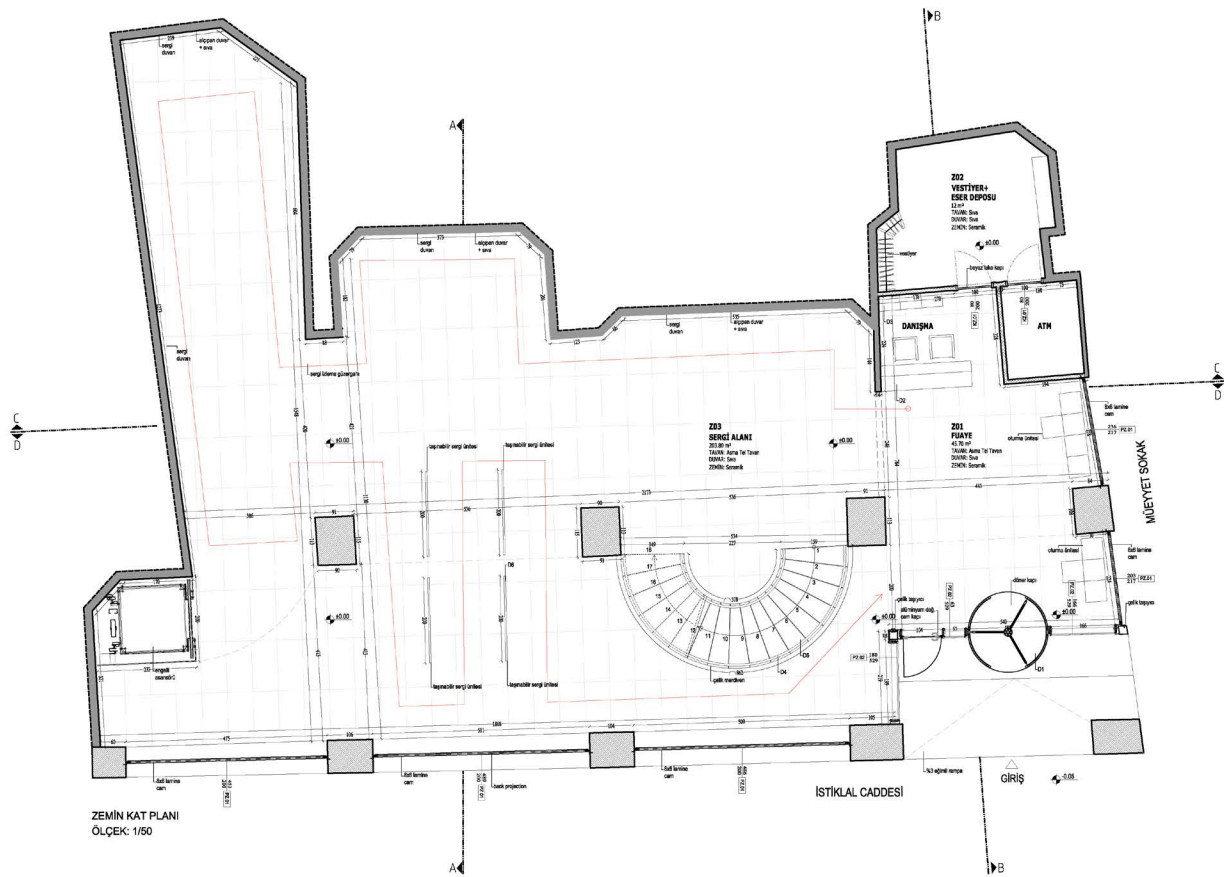






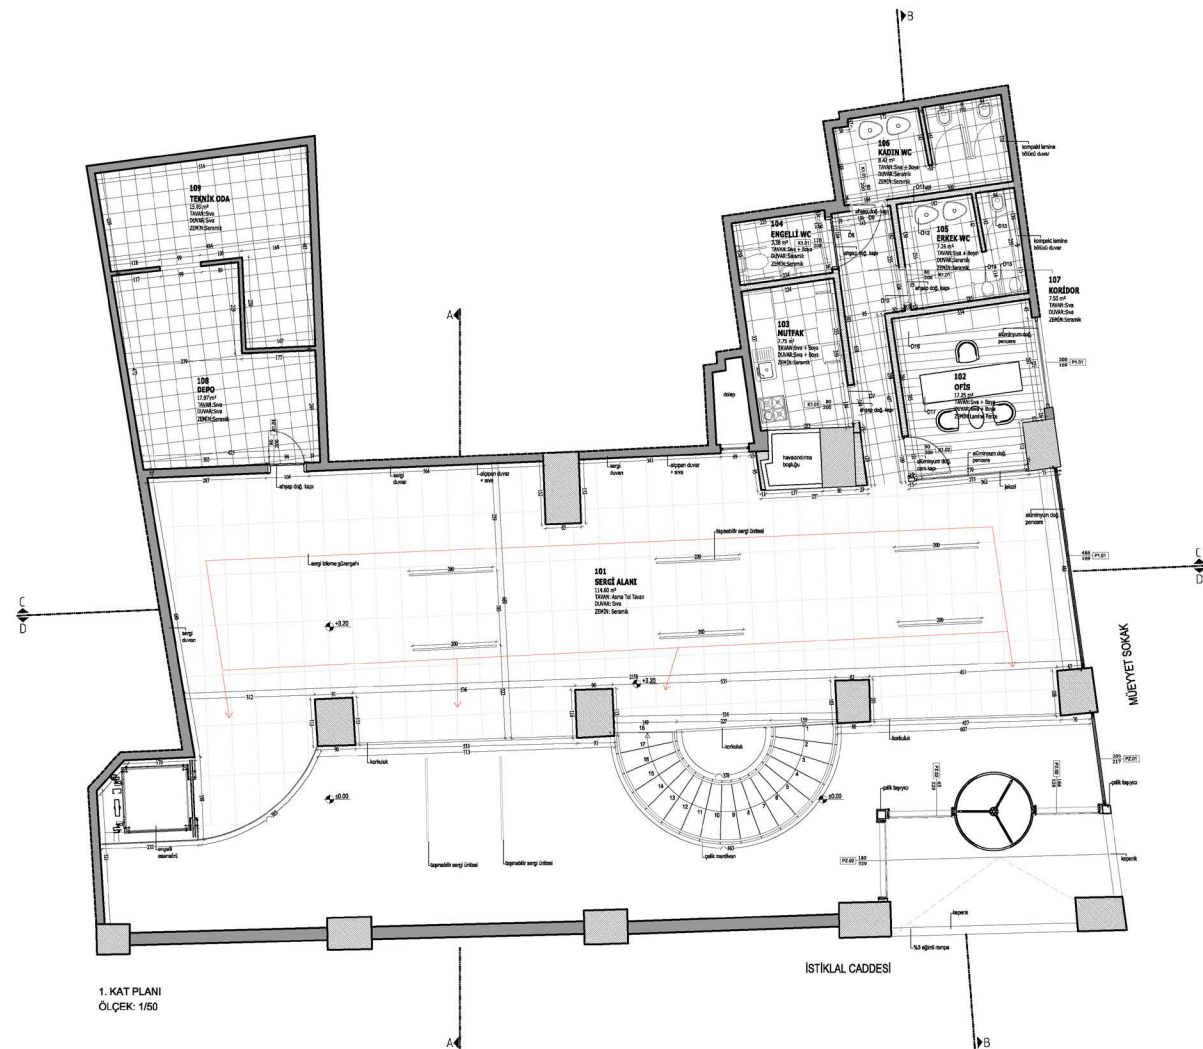






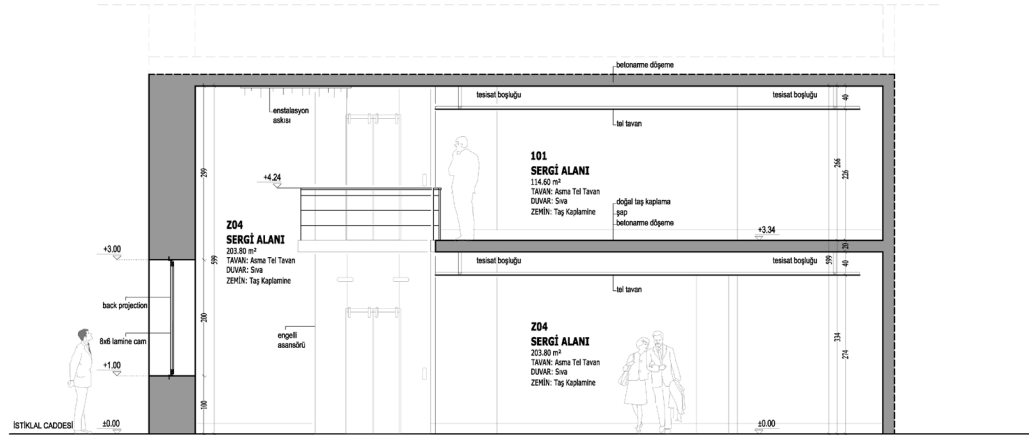


A-A KESİTİ
ÖLÇEK: 1/50

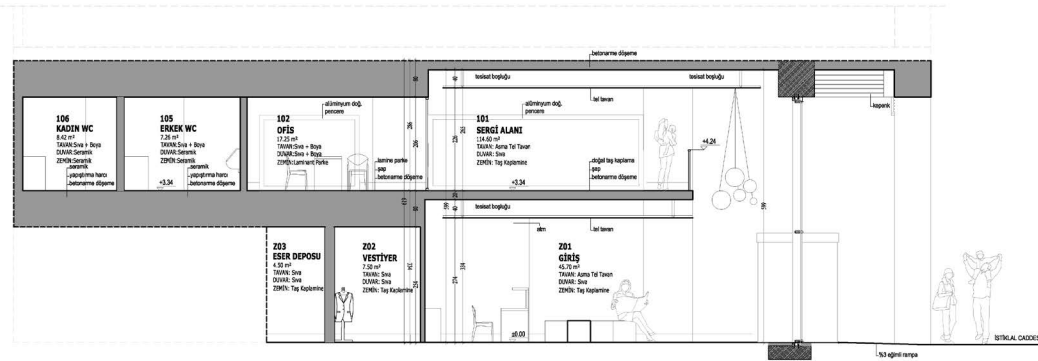


B-B KESİTİ
ÖLÇEK: 1/50



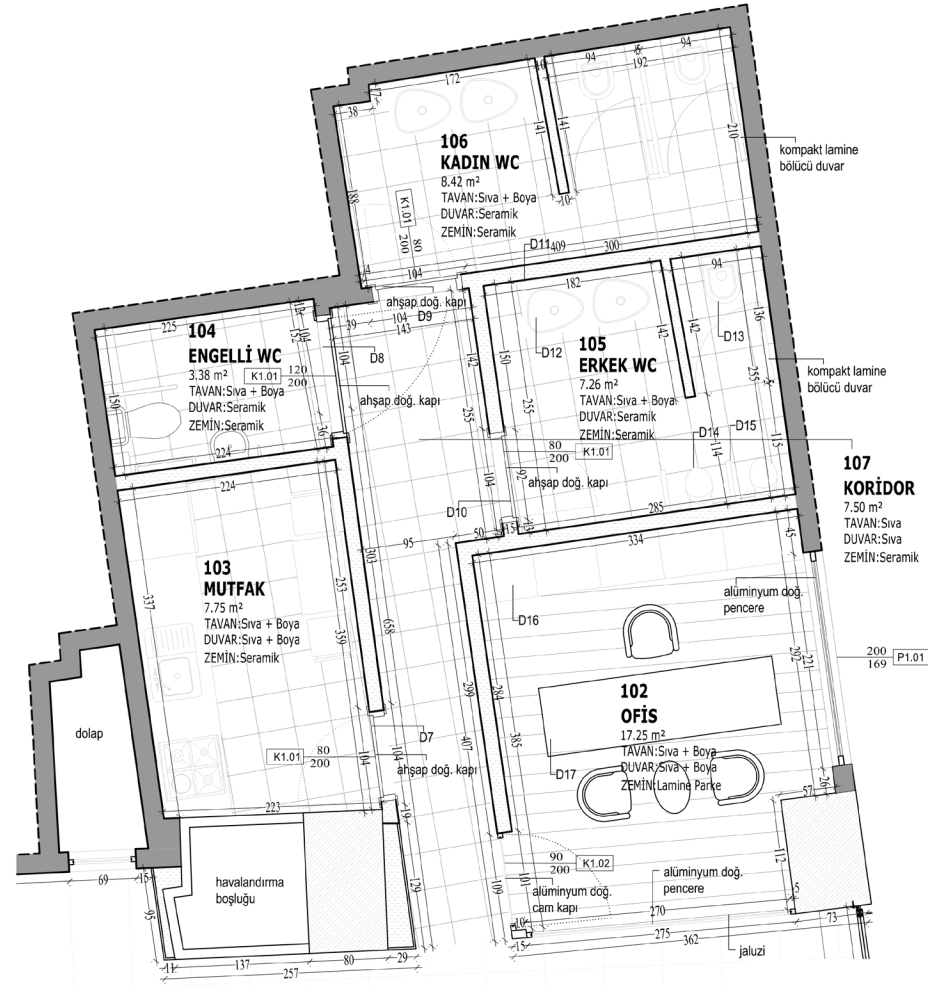



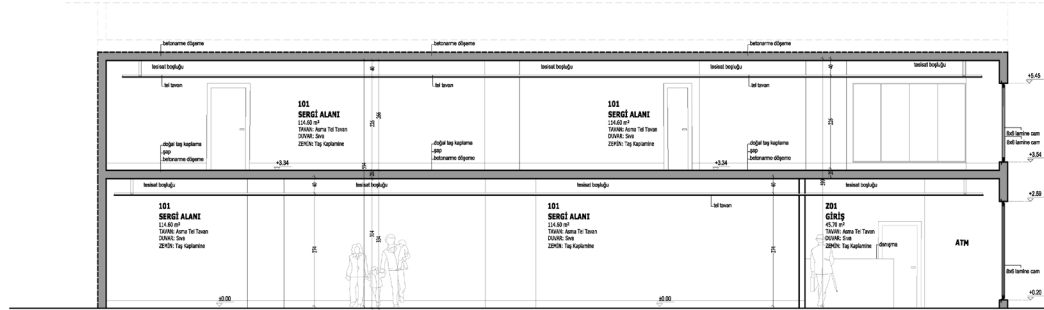

C-C KESİTİ
ÖLÇEK: 1/50



D-D KESİTİ
ÖLÇEK: 1/50





